

OTWAY - Variation A

POLE PLAN (TOPOGRAPHIC VIEW)

MAIN TENT

7 x4

10 x2

11 x2

17 x2

ANNEX TENT

1 x4

2 x2

3 x1

4 x3

5 x2

7 x2

10 x1


18 x1

WINDOWS

0 x5


6 x1

8 x12

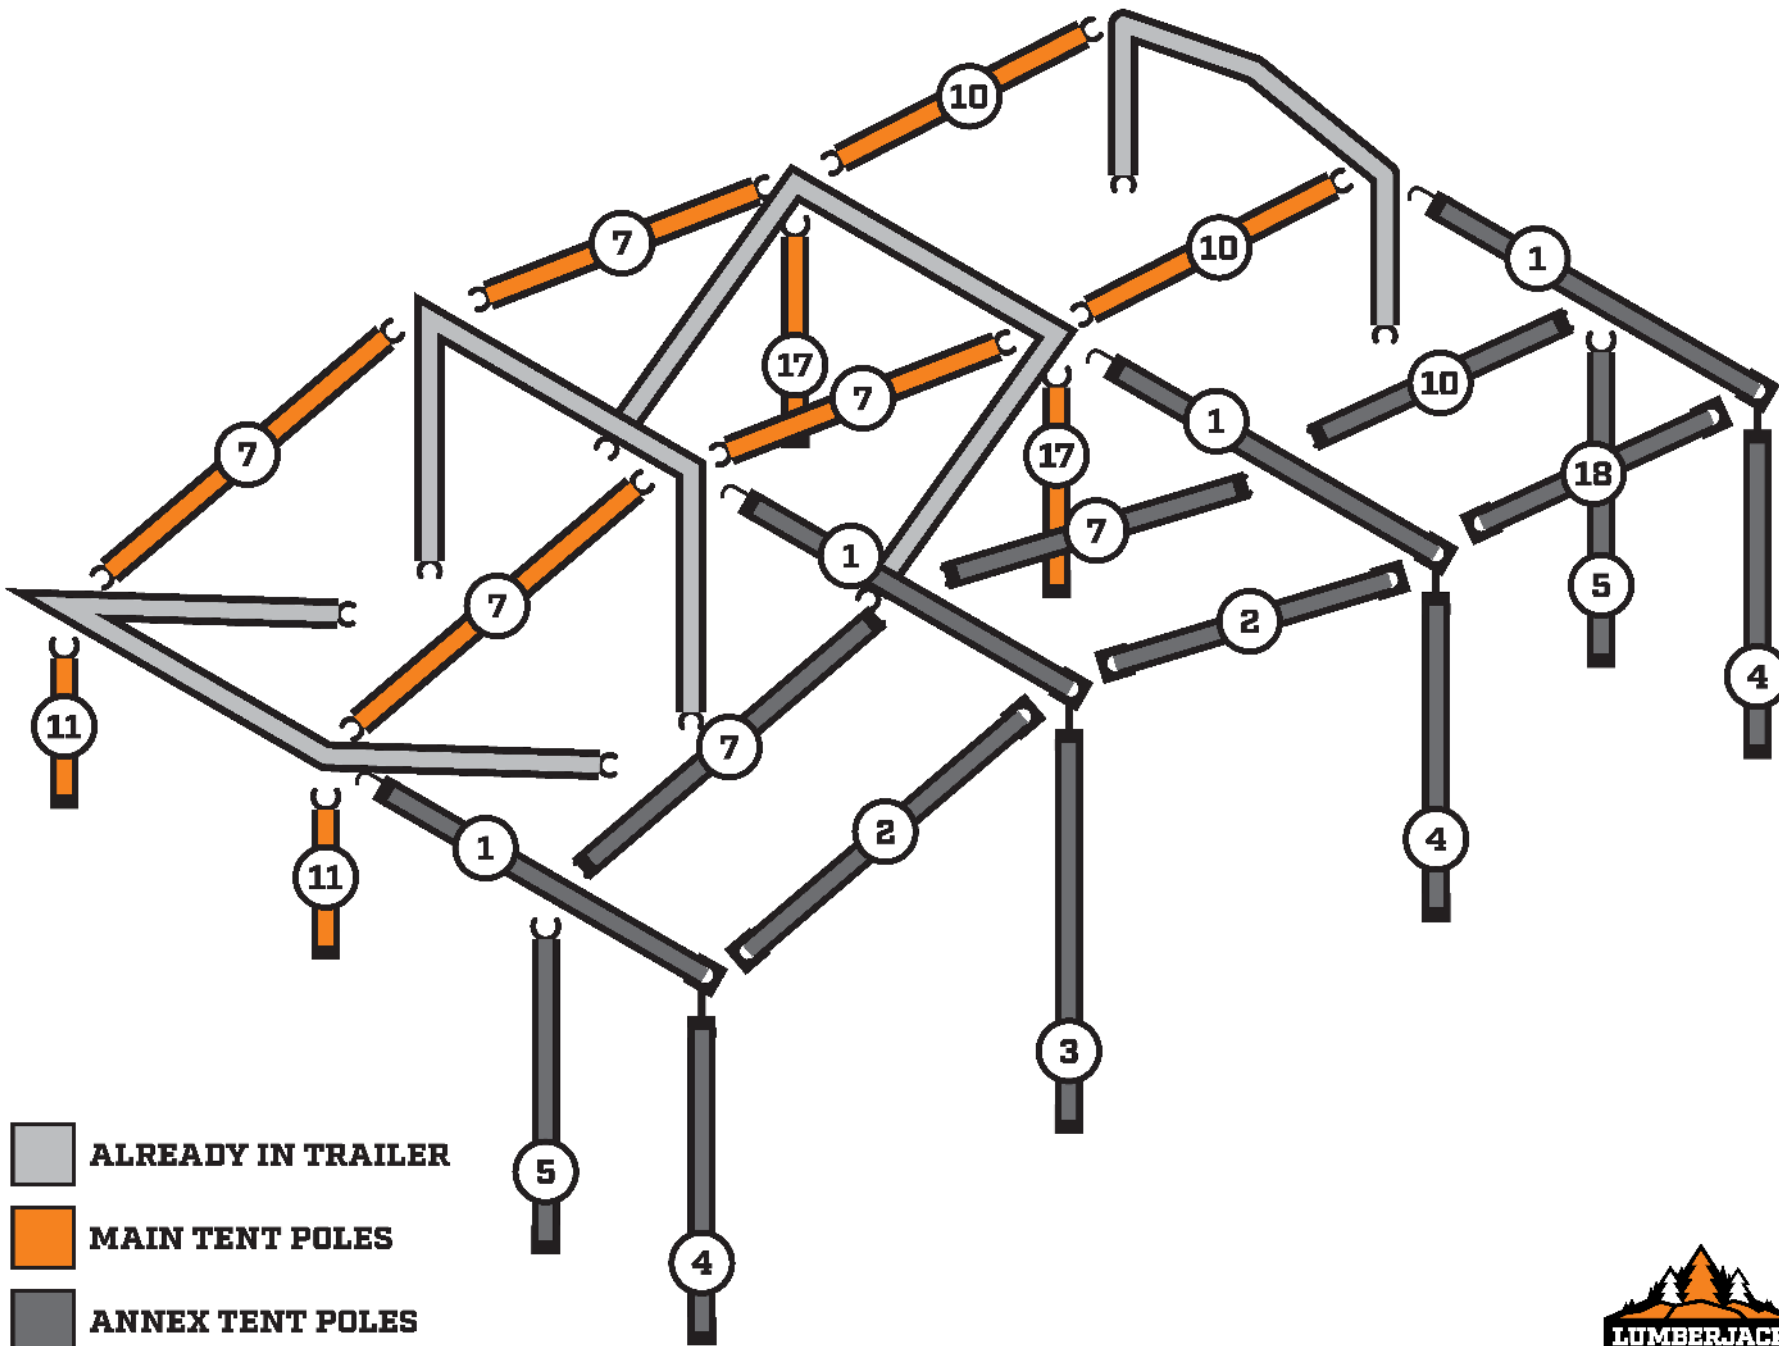


OTWAY - Variation A

POLE PLAN (EXPLODED VIEW)

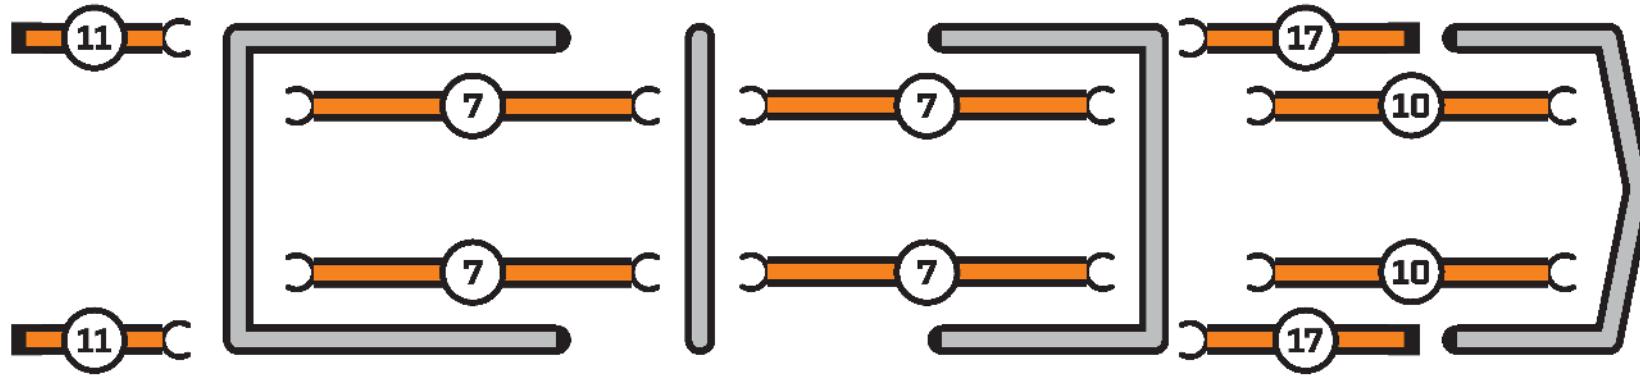

MAIN TENT

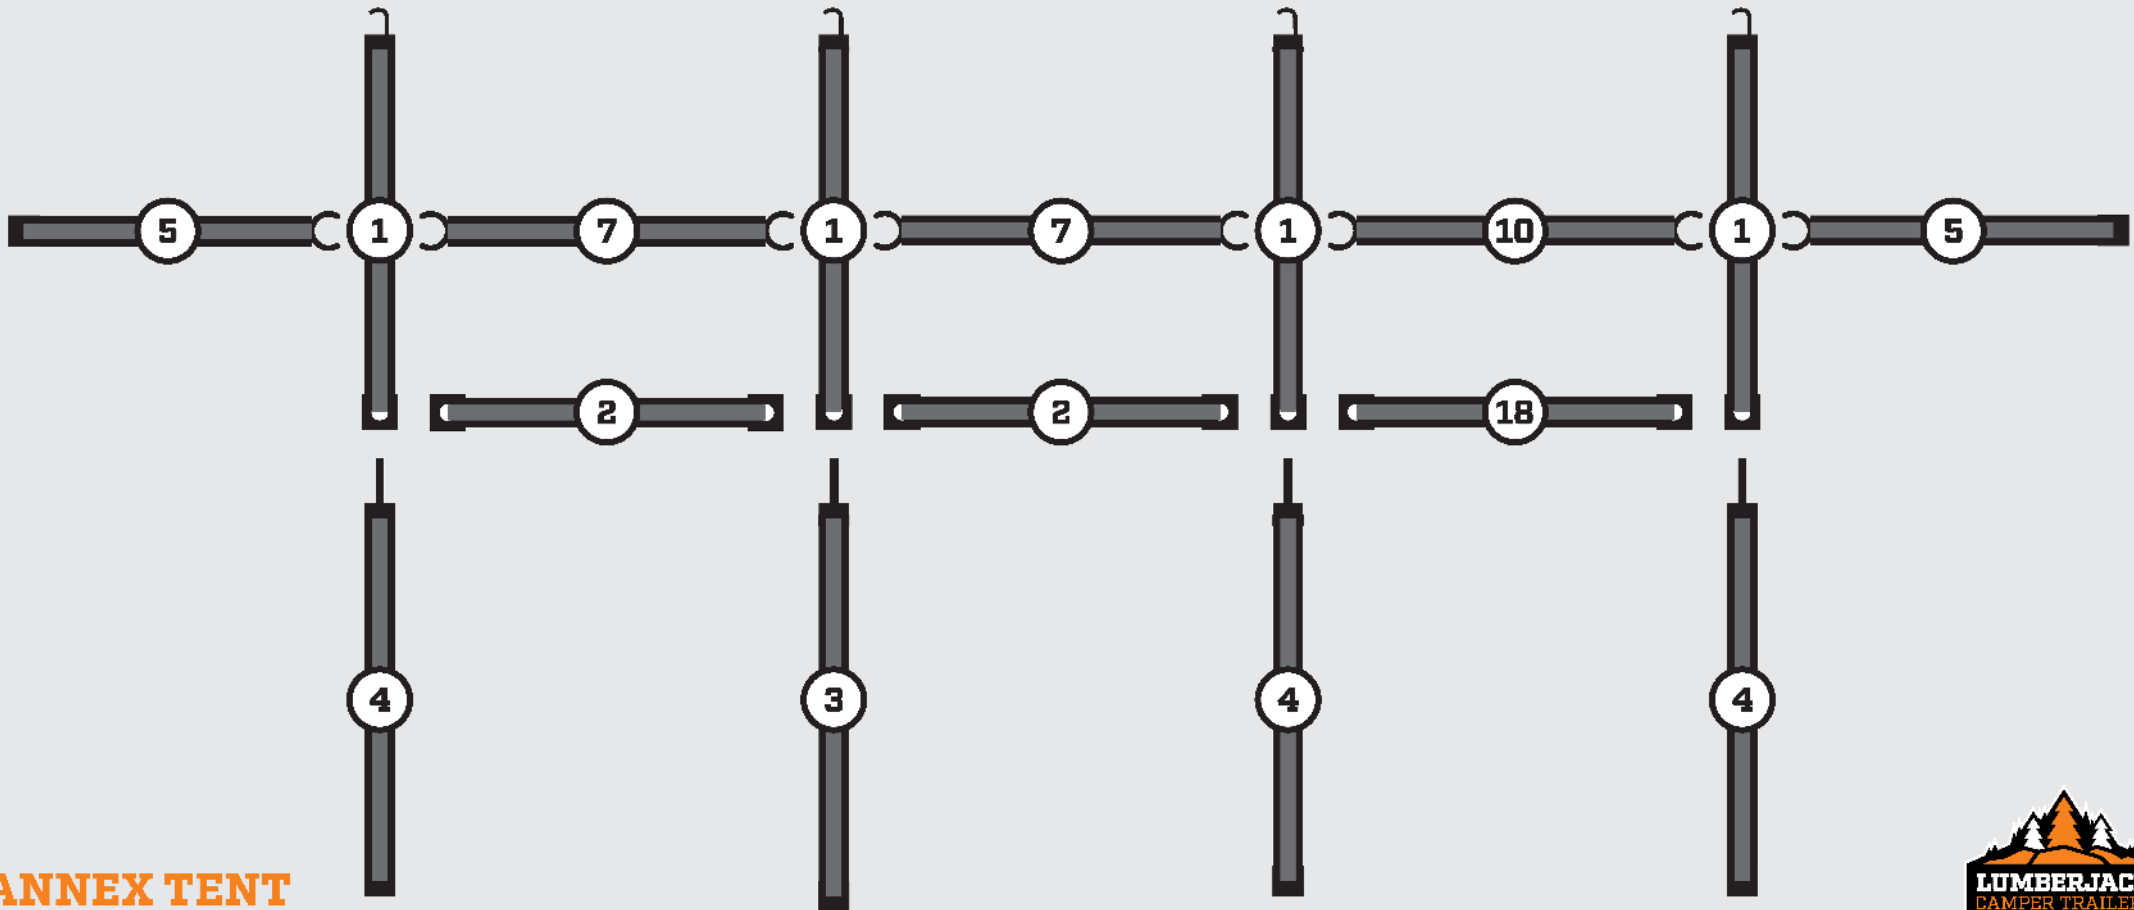

ANNEX TENT

