

ALLENDALE - Variaton A

POLE PLAN (TOPOGRAPHIC VIEW)

MAIN TENT

7 x4

10 x1

11 x2

ANNEX TENT

1 x4

2 x2

4 x1

5 x3

6 x2

7 x2

10 x1


17 x1

WINDOWS

0 x5


3 x1

8 x12

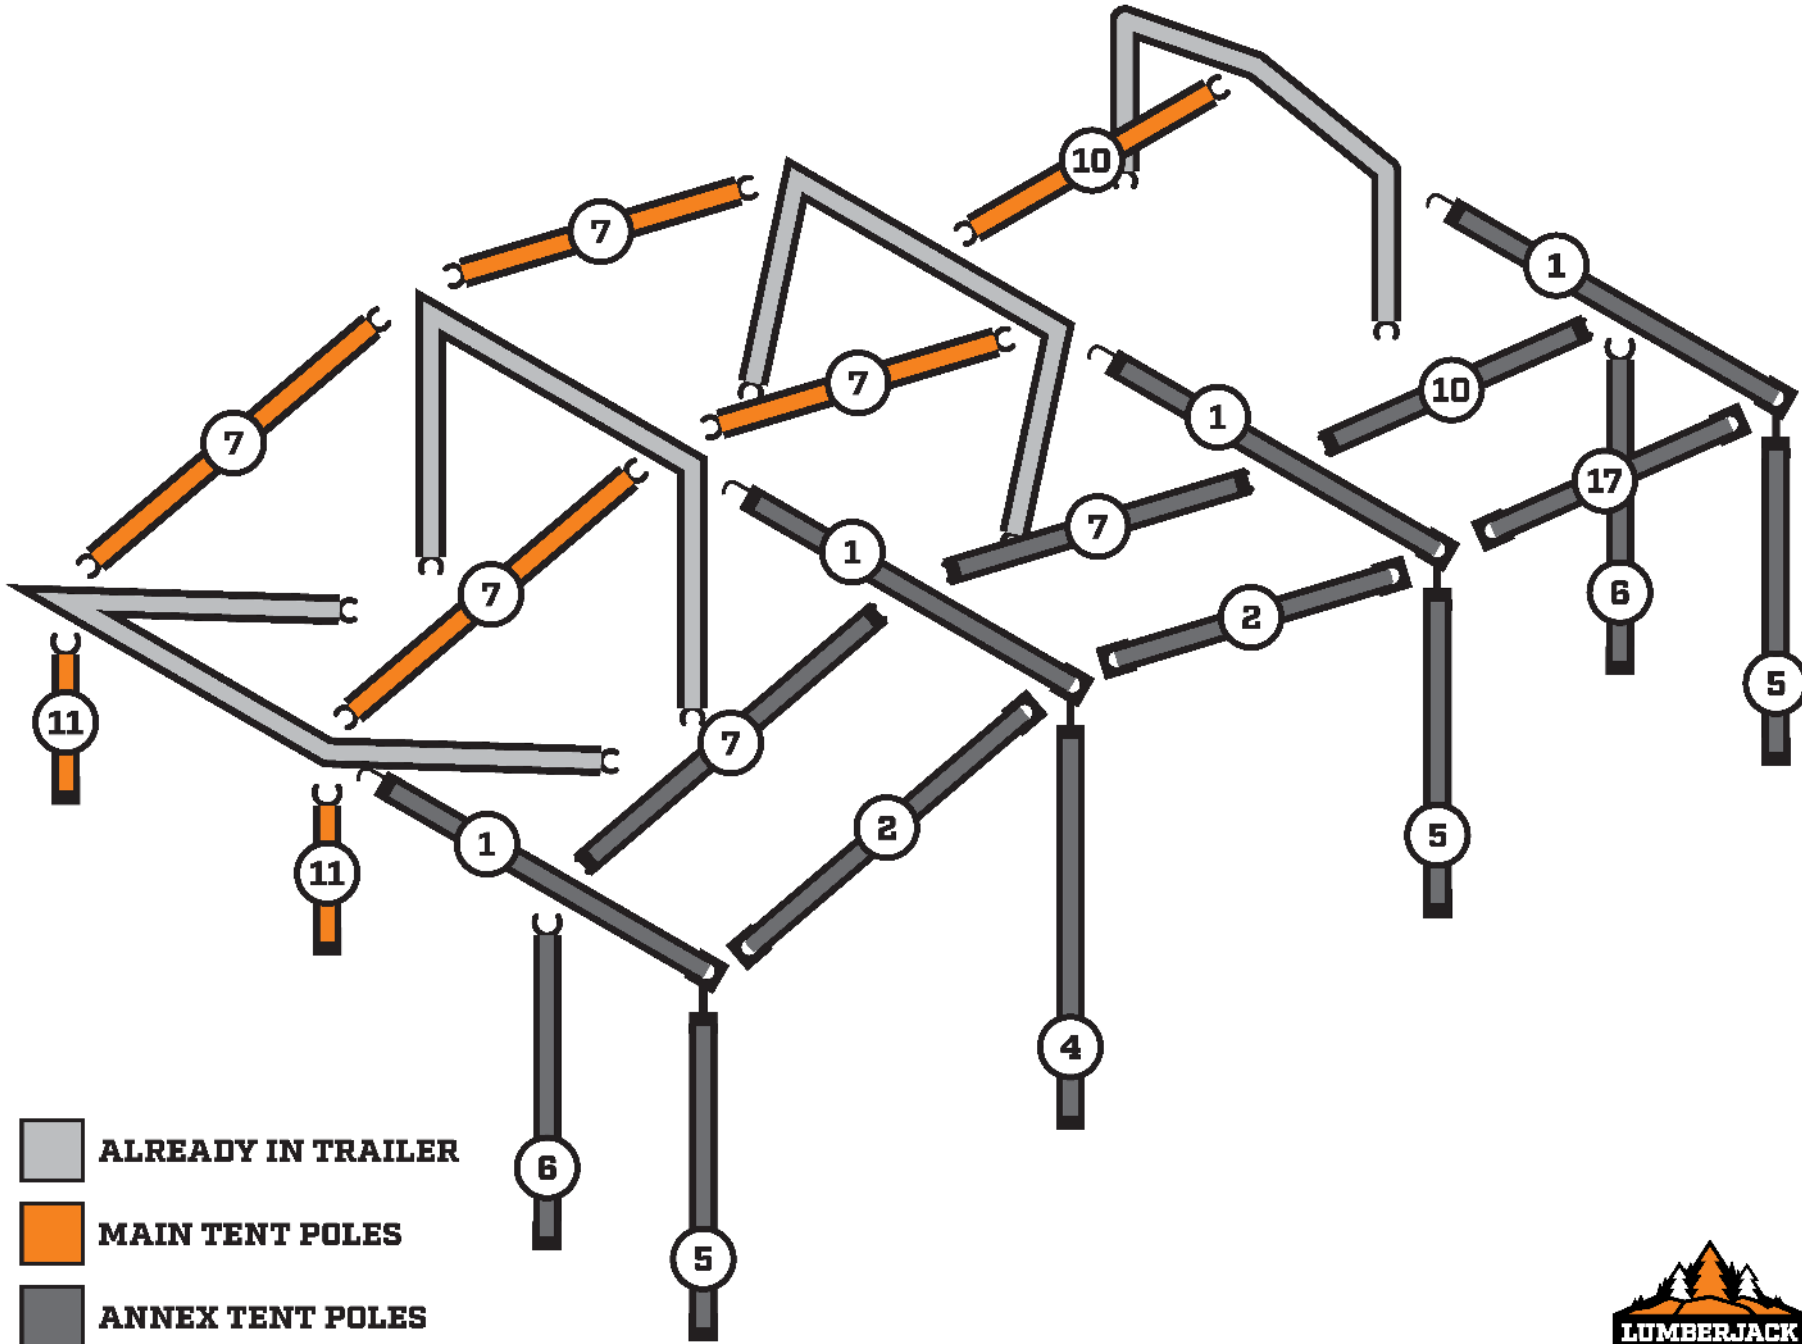


ALLENDALE - Variaton A

POLE PLAN (EXPLODED VIEW)

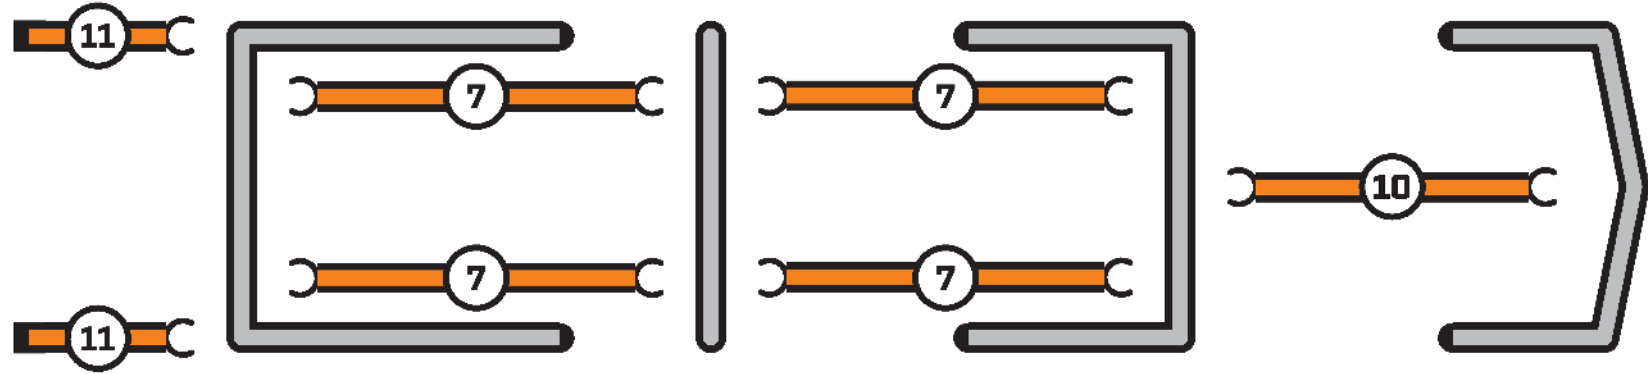

MAIN TENT

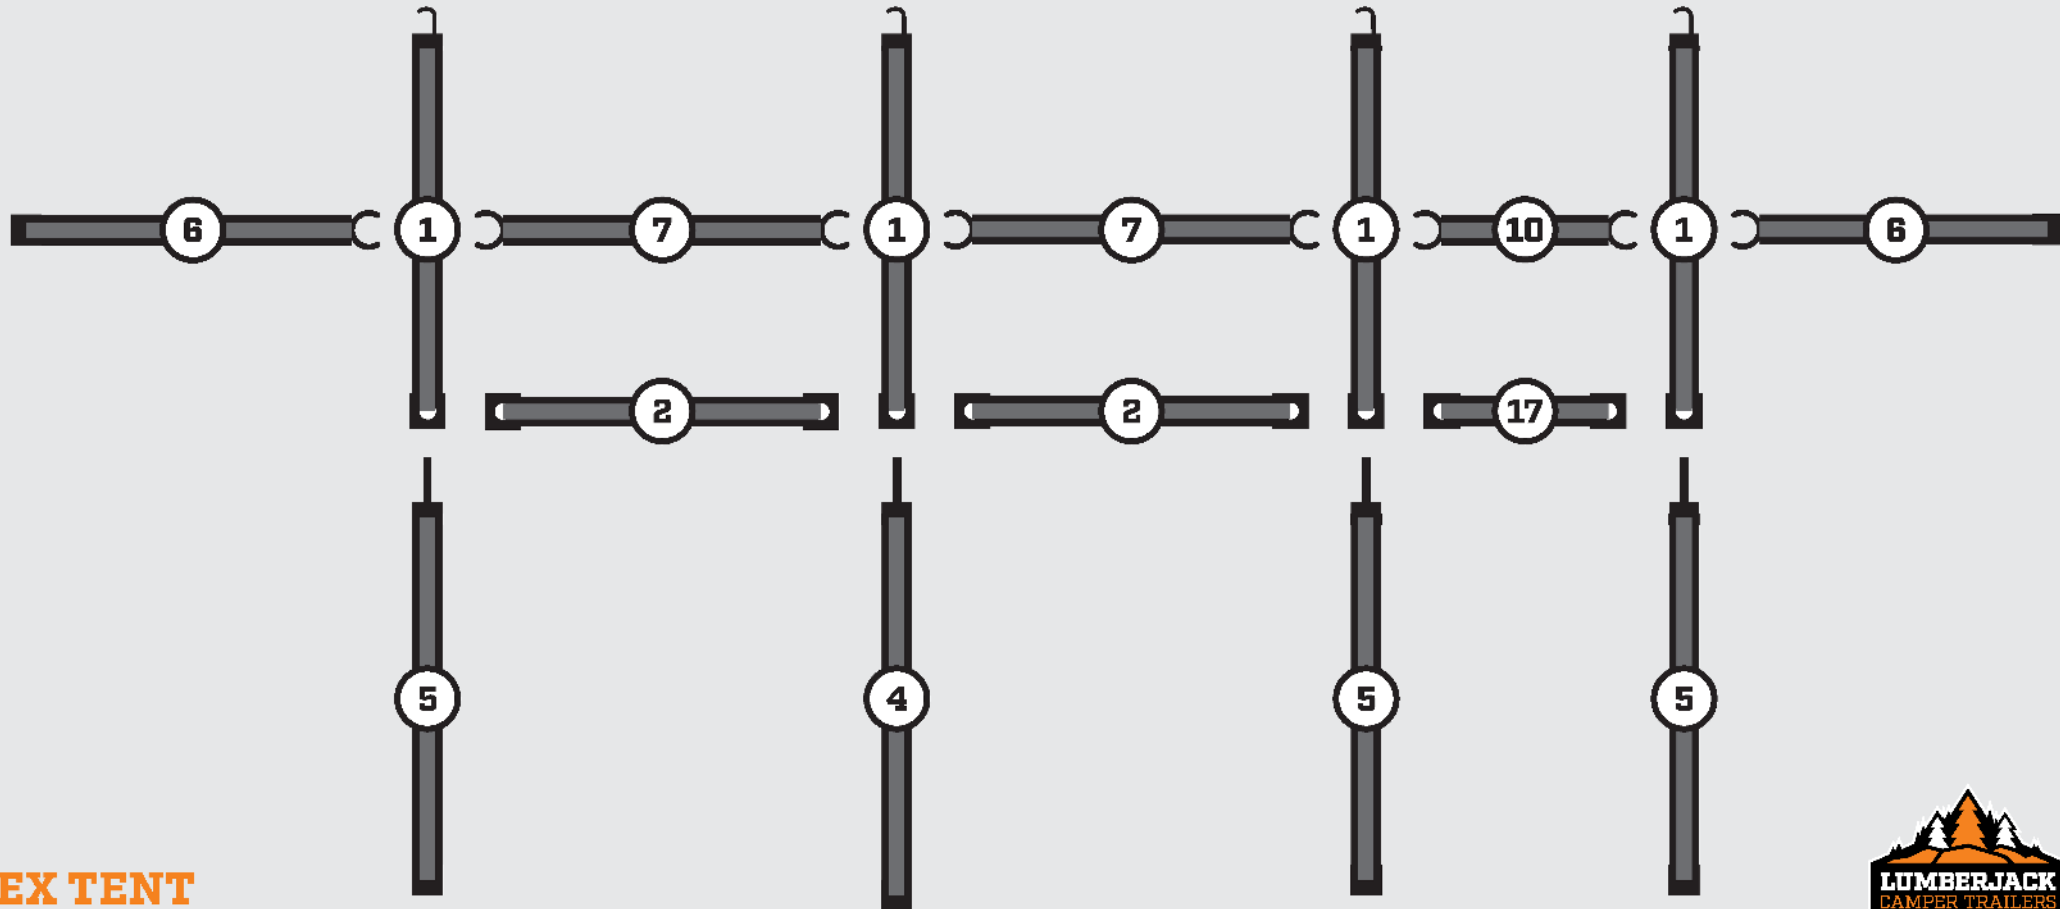

ANNEX TENT

