

OTWAY ULTRA LIGHT

POLE PLAN (TOPOGRAPHIC VIEW)

MAIN TENT

(D1) x4

(D2) x2

ANNEX TENT

(C1) x4

(A1) x2

(B2) x1

(B1) x3

(E1) x2

(D1) x2

(D2) x1


(A2) x1

WINDOWS

(A2) x5


(A3) x1

(F1) x12

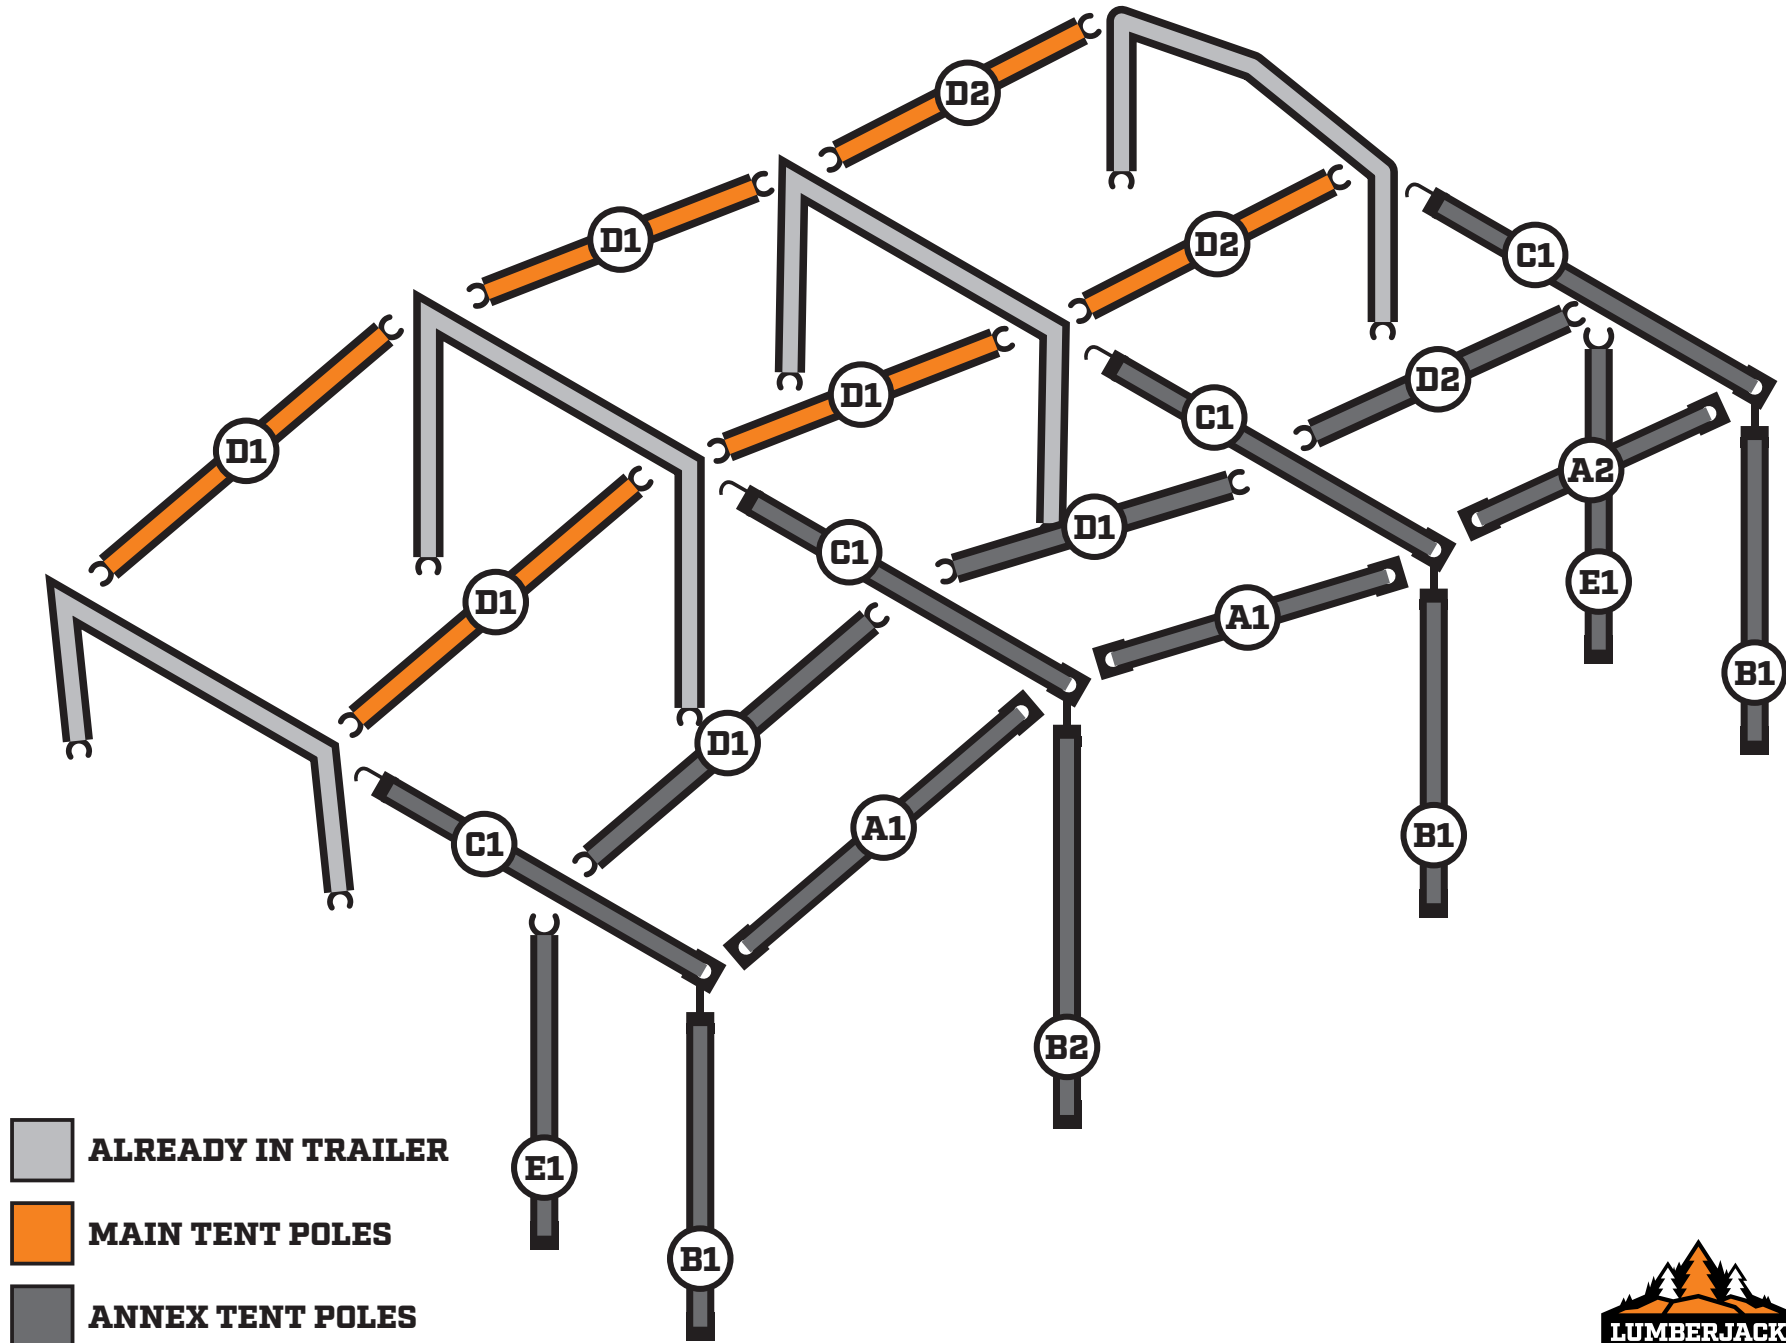


OTWAY ULTRA LIGHT

POLE PLAN (EXPLODED VIEW)

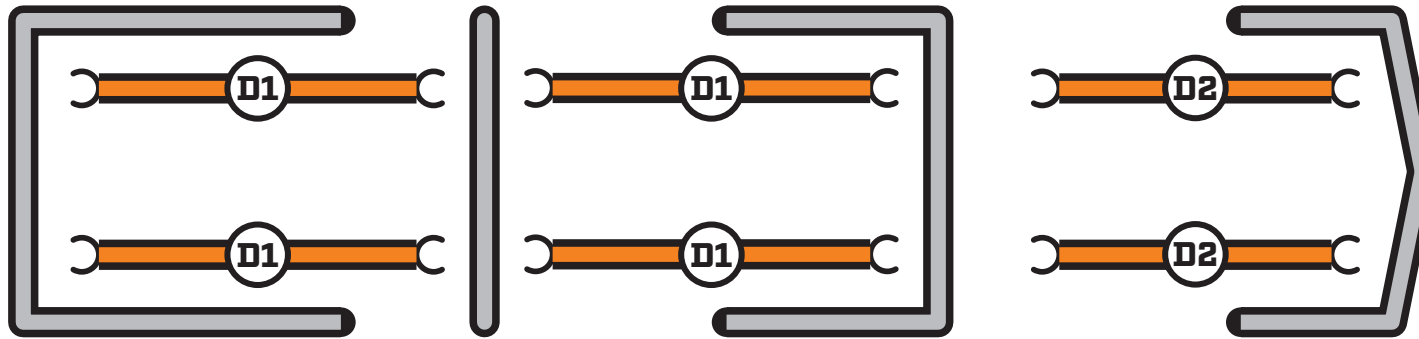

MAIN TENT

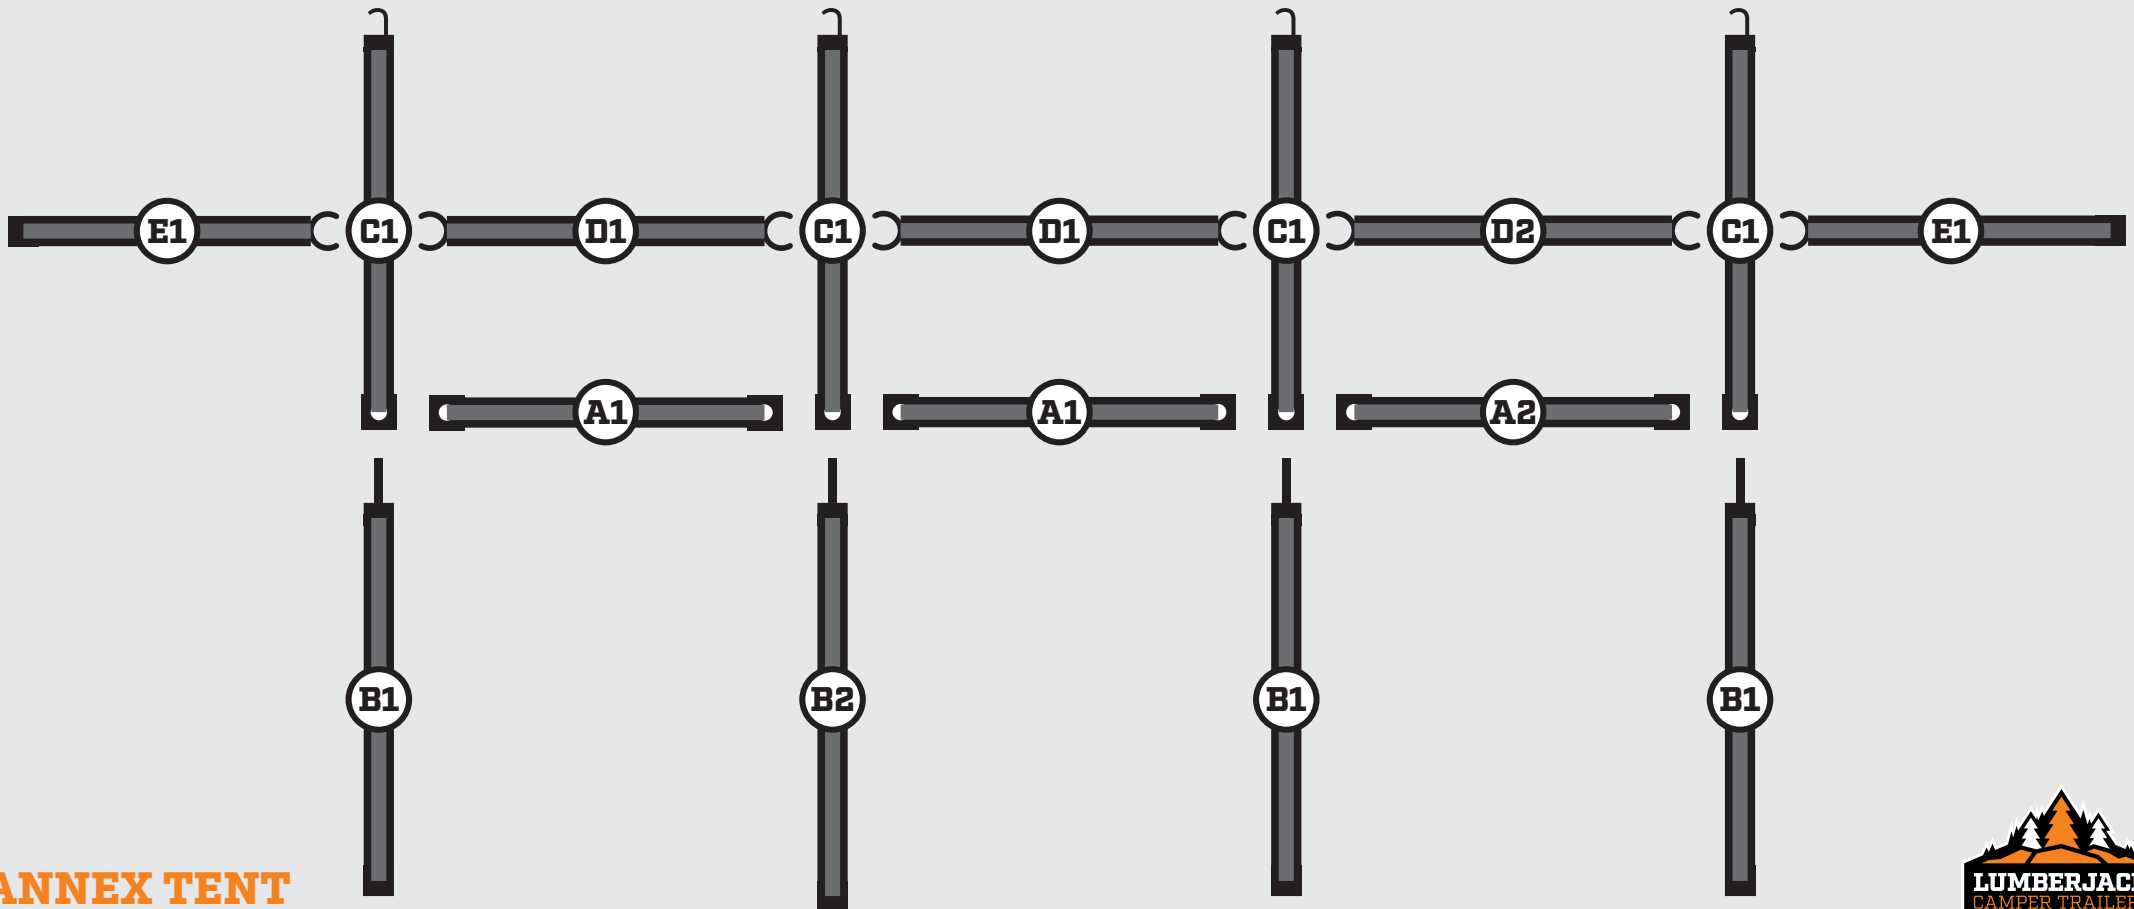

ANNEX TENT

